
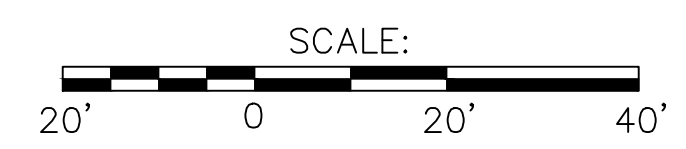


SUBMITTED FOR REVIEW

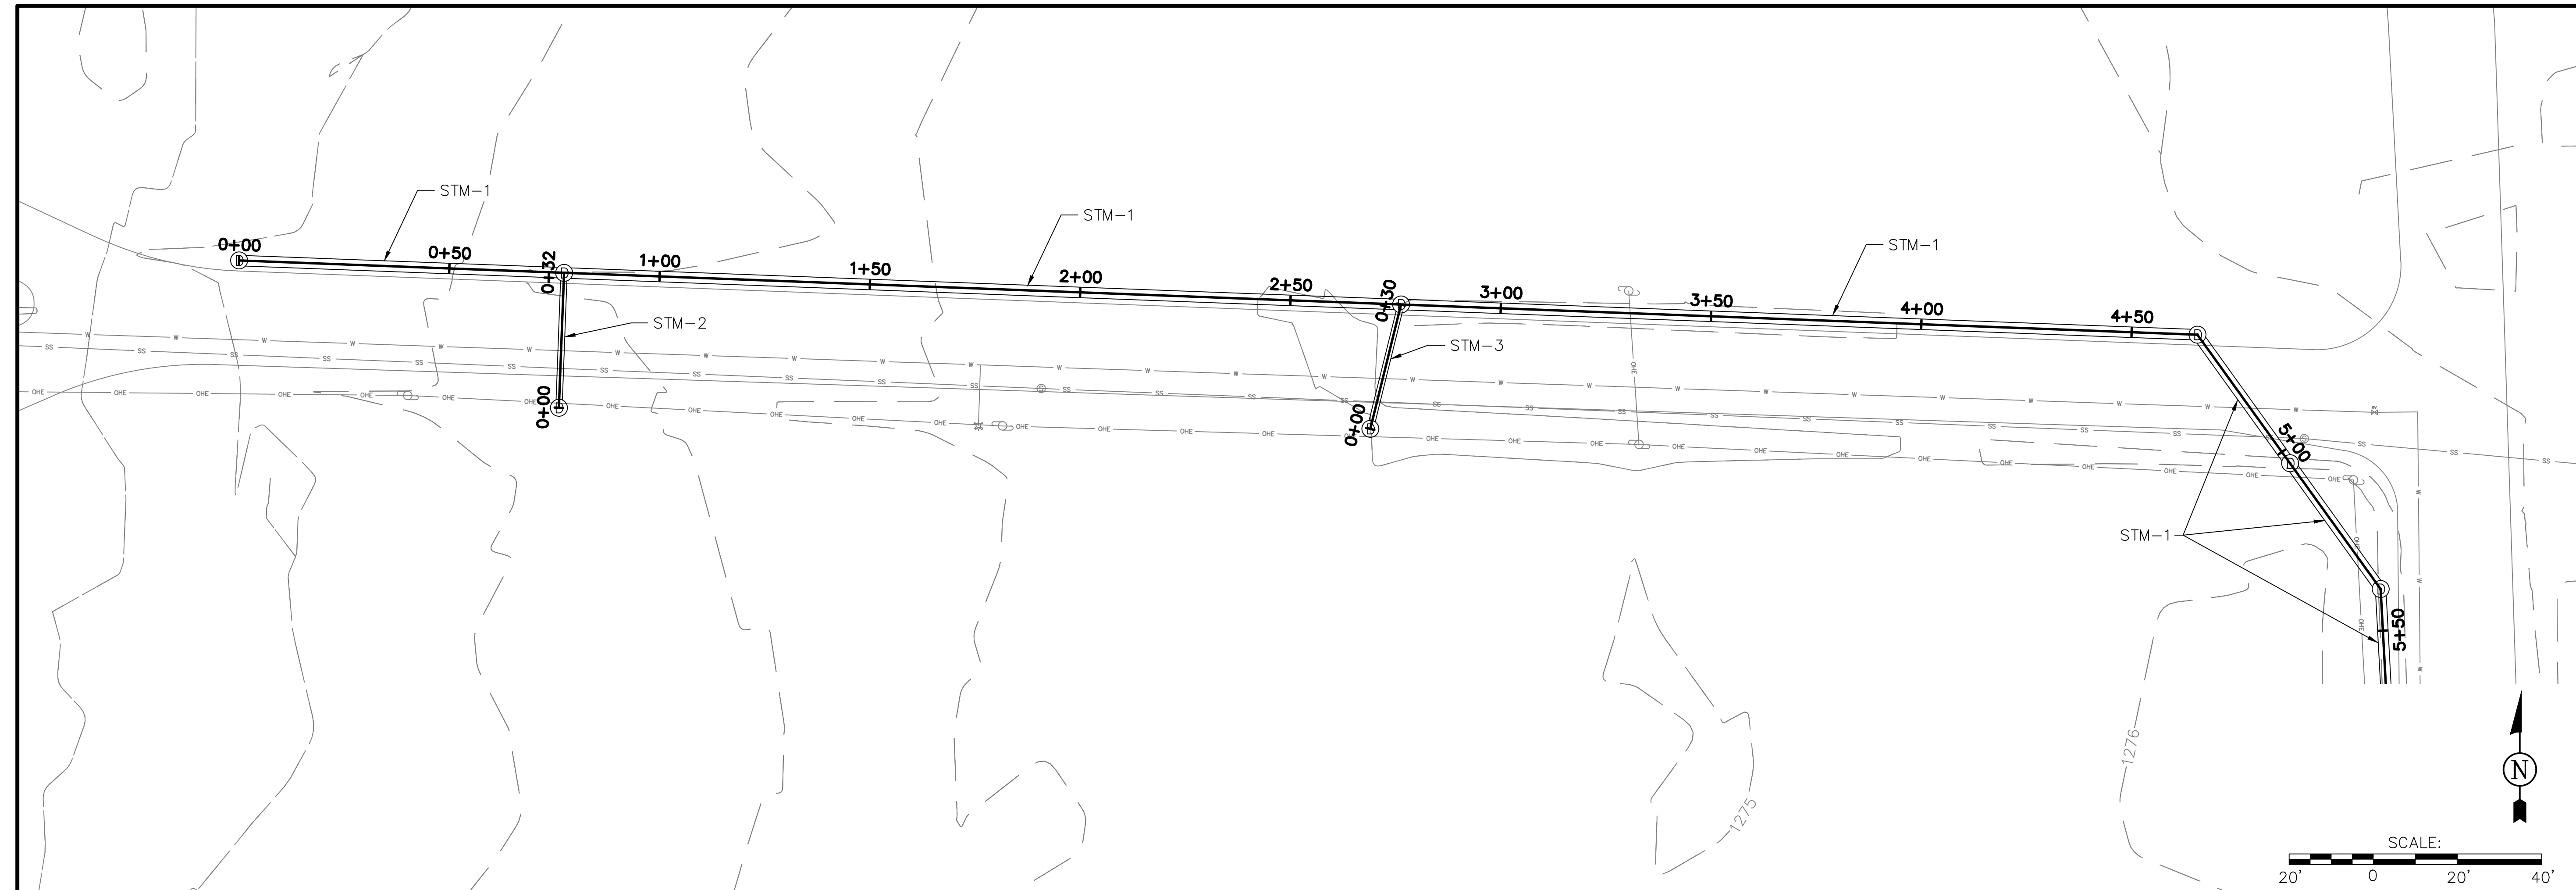

SHEET TITLE: PLAN AND PROFILE SHEET (1)

PROJECT TITLE: DRAINAGE IMPROVEMENTS
NW 5TH & BELLA VISTA
CITY OF BENTONVILLE,
BENTONVILLE, ARKANSAS

BY:

DATE:

REVISIONS:

NO.	DATE	DESCRIPTION

CIVIL ENGINEERING AND ENVIRONMENTAL SERVICES
3612 SOUTH SHACKLEFORD RD
LITTLE ROCK, ARKANSAS 72205
PH: (501) 221-7122 FX: (501) 221-7775


DESIGNED BY: CTG DATE: SEP. 16, 2021
DRAWN BY: CTG SCALE: AS NOTED
CHECKED BY: BJW

FILE: L:\BENTONVILLE, CITY OF\BENV-12307 - NW 5TH AND BELLA VISTA WAY\DRAWINGS\BENV-12307.DWG


JOB NUMBER:
BENV-12307

SHEET NUMBER:
C4


STM-1 PROFILE STA. 0+00.00 TO 5+50.00

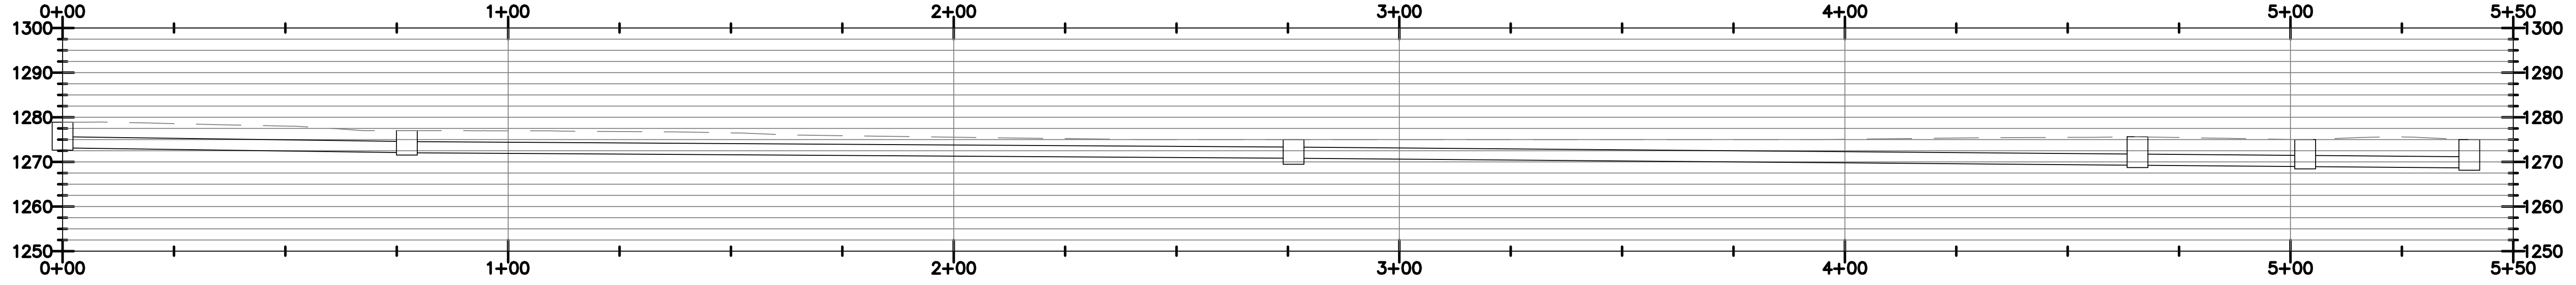

STM-2 PROFILE

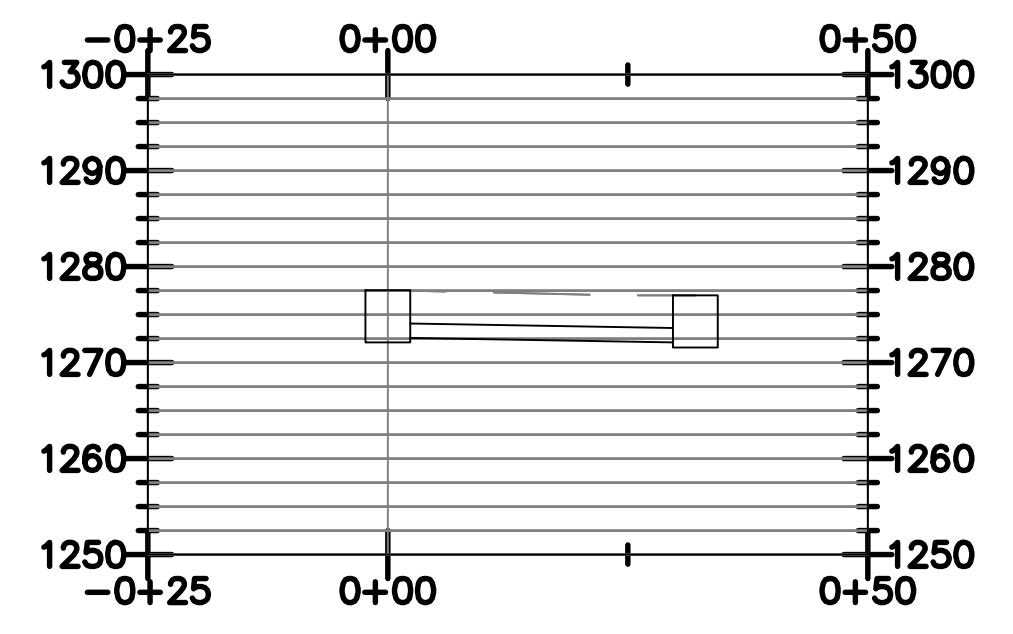

STM-3 PROFILE

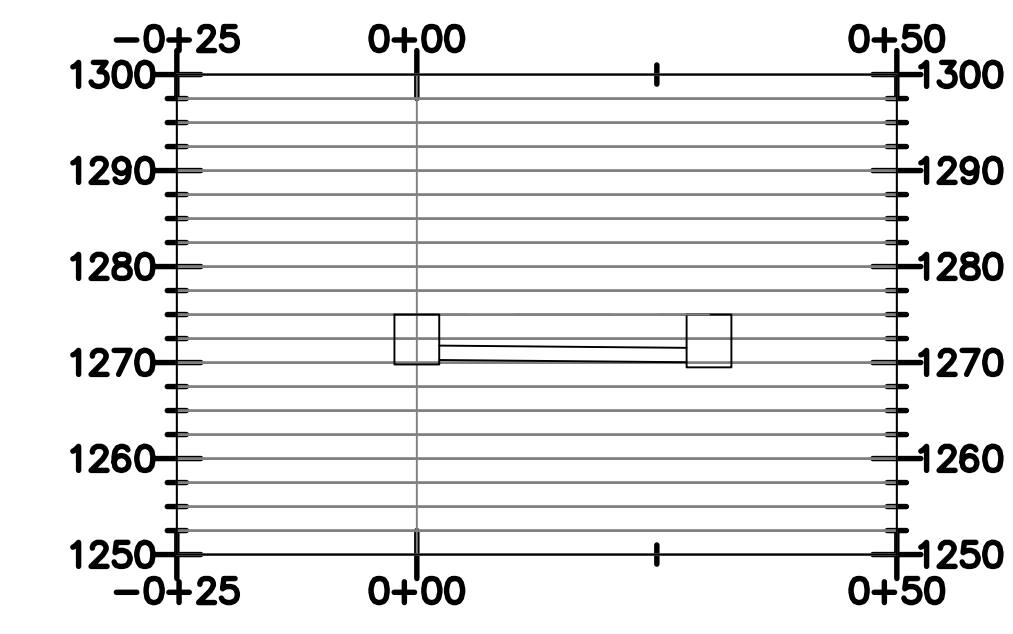

SUBMITTED FOR REVIEW

SHEET TITLE: PLAN AND PROFILE SHEET (2)

PROJECT TITLE: DRAINAGE IMPROVEMENTS
NW 5TH & BELLA VISTA
CITY OF BENTONVILLE, ARKANSAS

NO. DATE DESCRIPTION

NO.	DATE	DESCRIPTION


CIVIL ENGINEERING AND ENVIRONMENTAL SERVICES
3612 SOUTH SHACKLEFORD RD
LITTLE ROCK, ARKANSAS 72205
PH: (501) 221-7122 FX: (501) 221-7775

DESIGNED BY: CTG DATE: SEP. 16, 2021
DRAWN BY: CTG SCALE: AS NOTED
CHECKED BY: BWJ


FILE: L:\BENTONVILLE, CITY OF\BENV-12307 - NW 5TH AND BELLA VISTA WAY\DRAWINGS\BENV-12307.DWG

JOB NUMBER: BENV-12307


SHEET NUMBER: C5

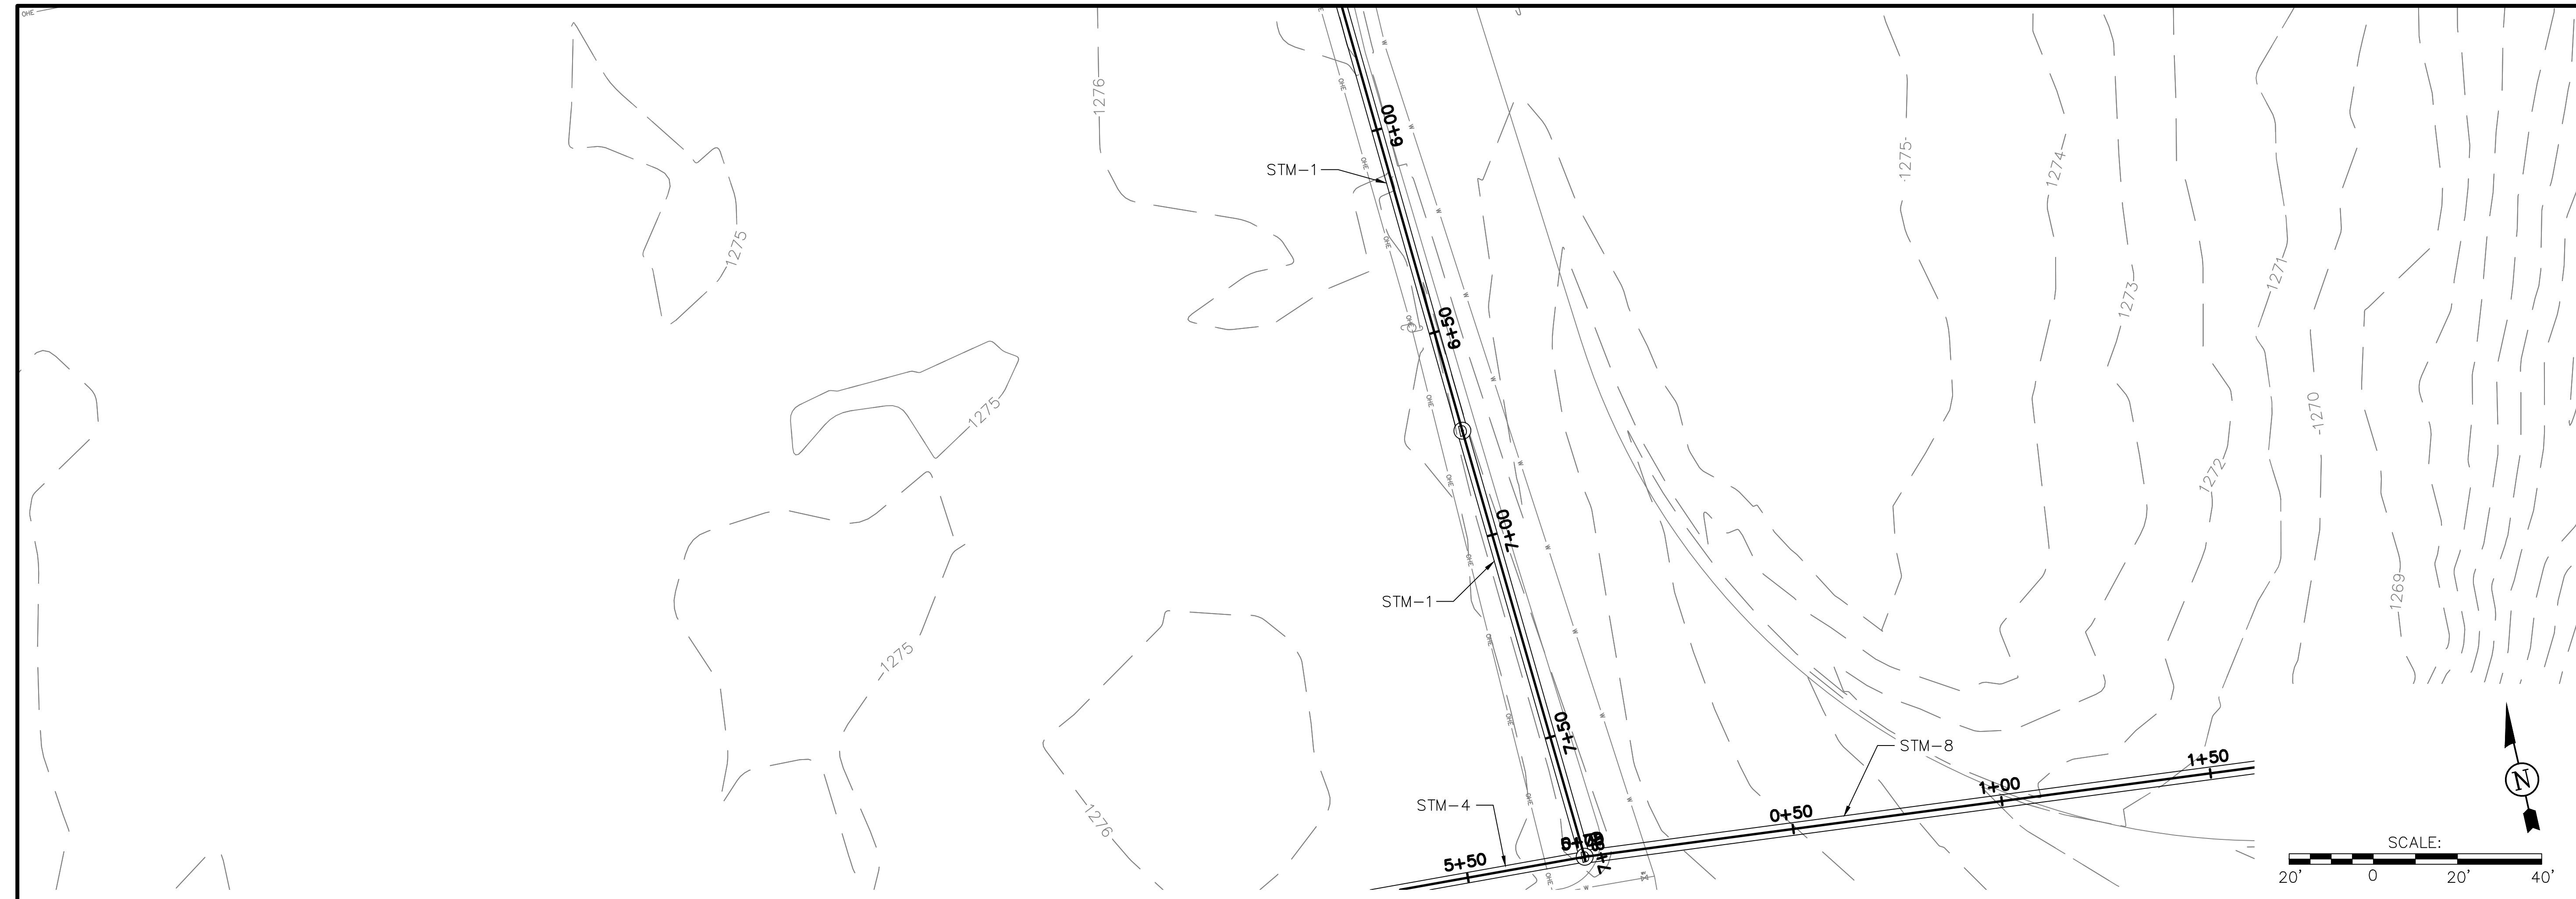





STM-1 PROFILE STA. 5+50.00 TO 7+79.56

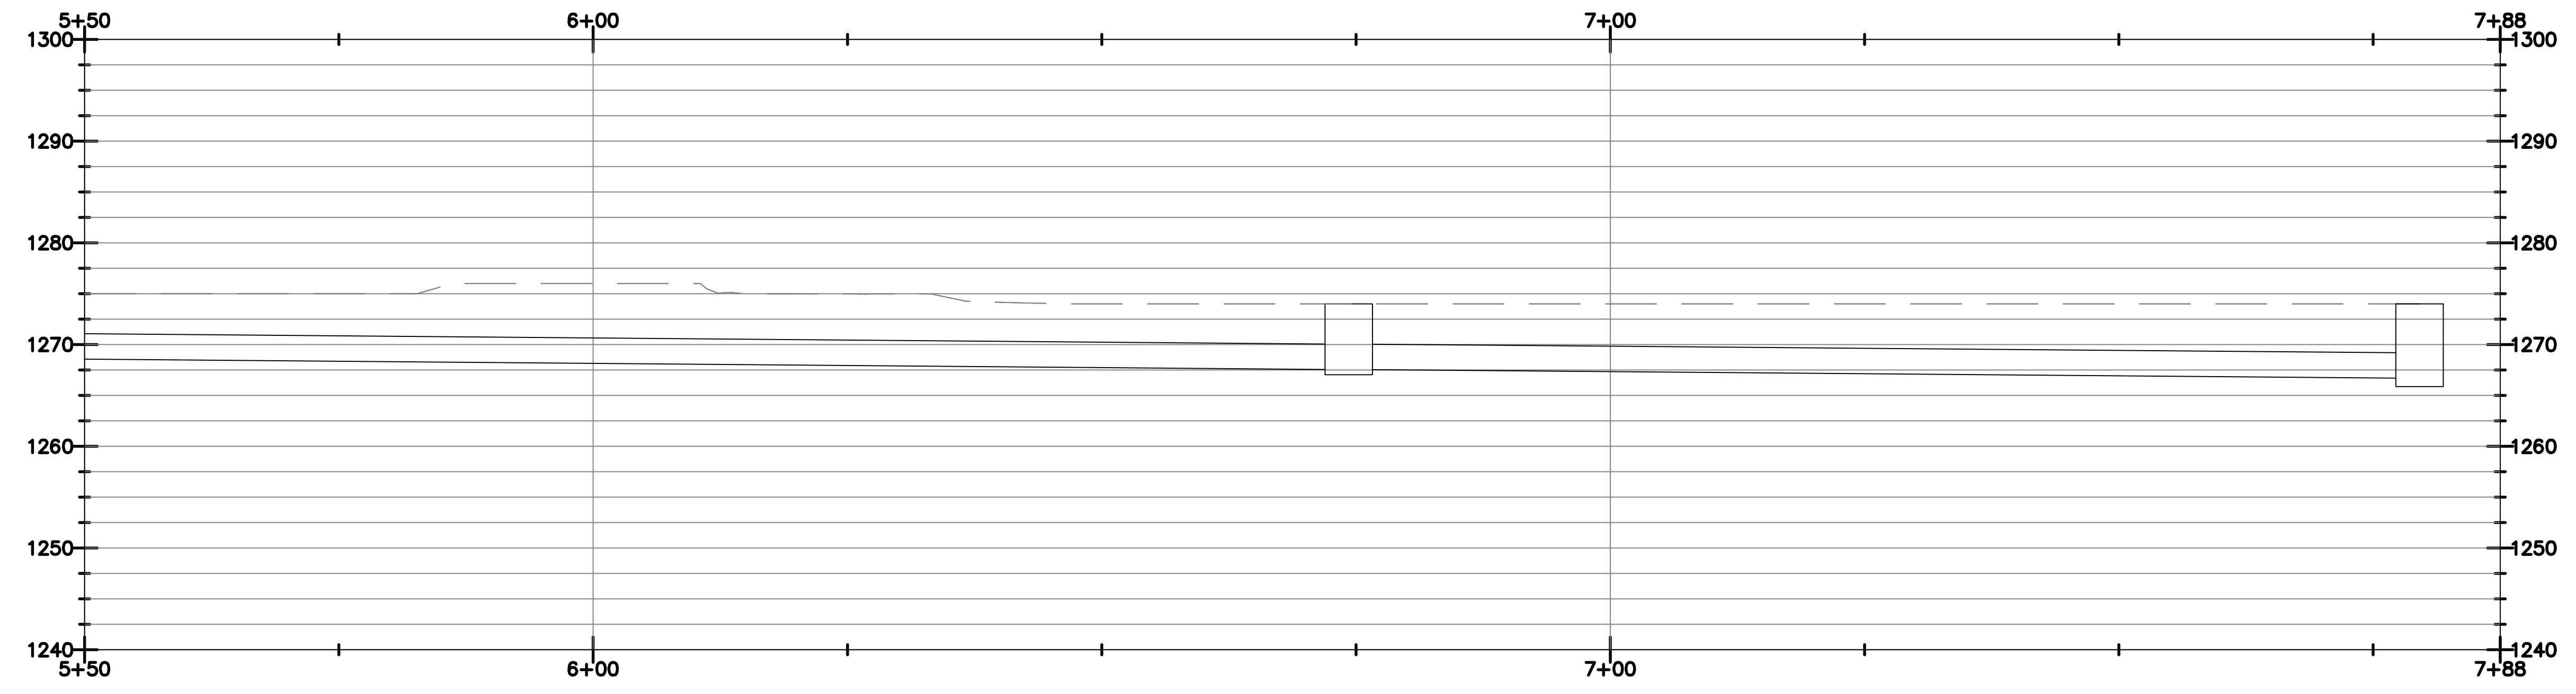

SUBMITTED FOR REVIEW

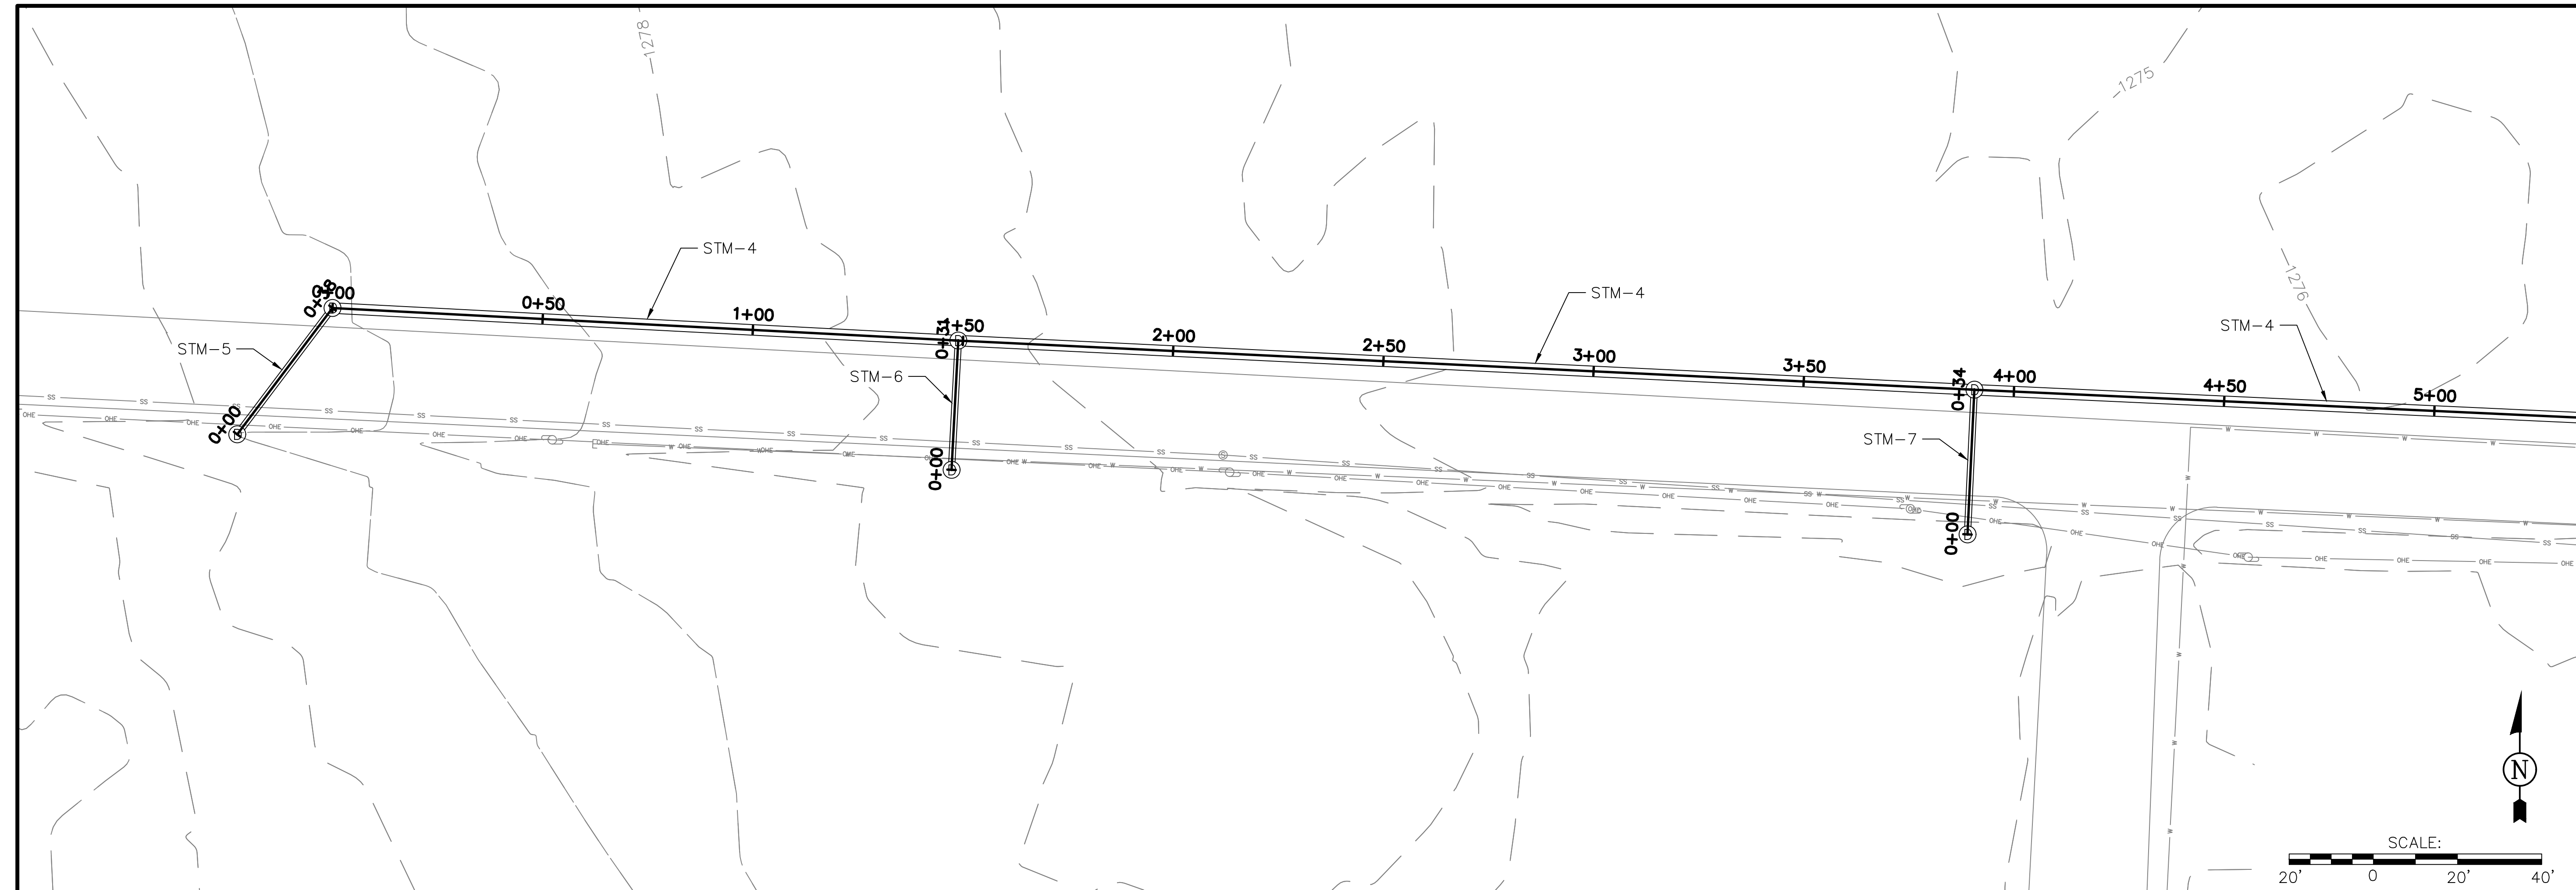

SHEET TITLE: PLAN AND PROFILE SHEET (3)
 PROJECT TITLE: DRAINAGE IMPROVEMENTS
 NW 5TH & BELLA VISTA
 CITY OF BENTONVILLE, ARKANSAS

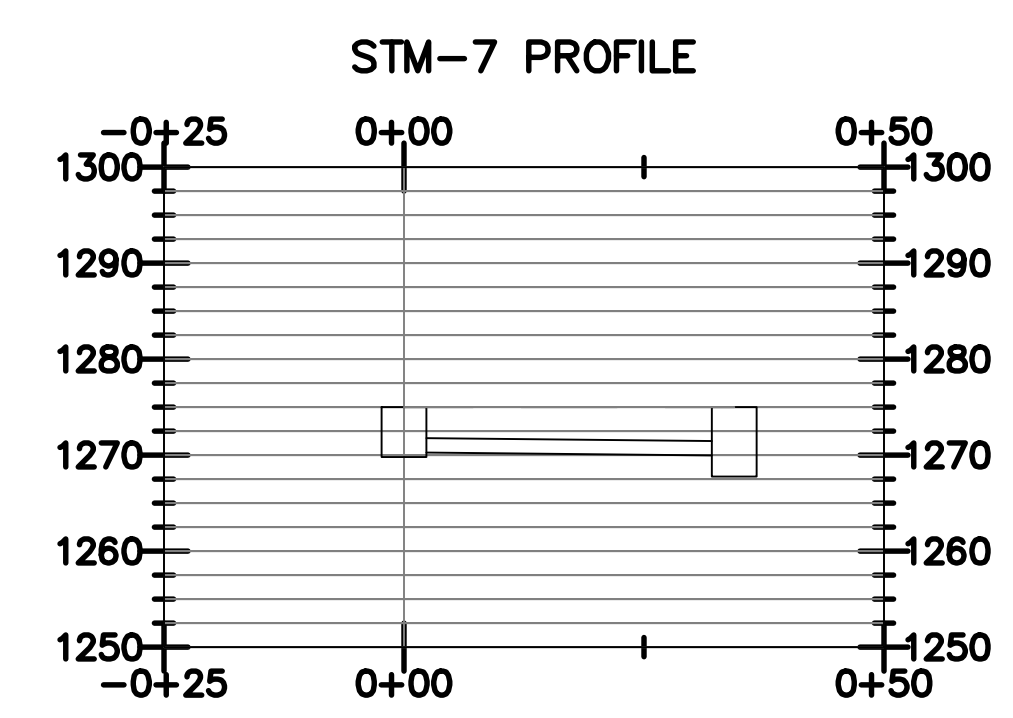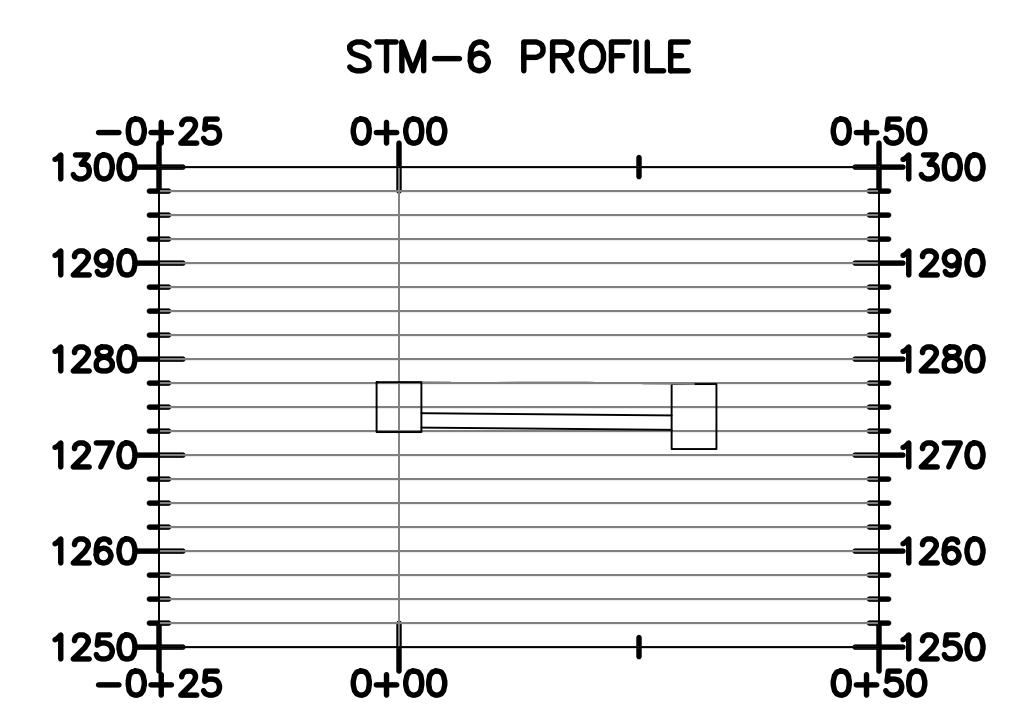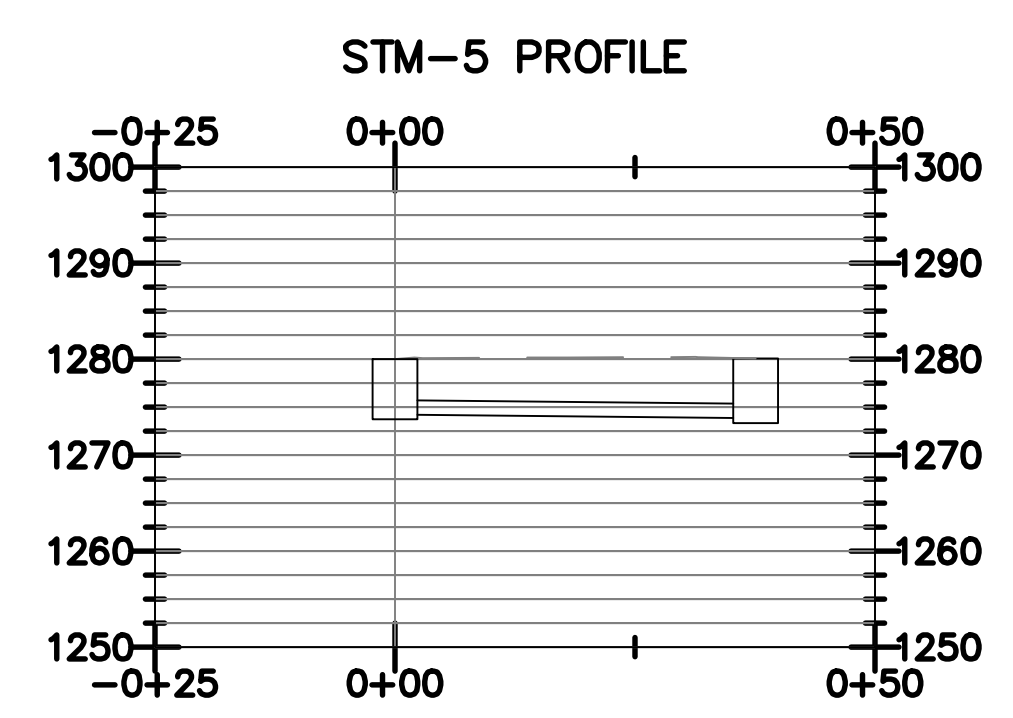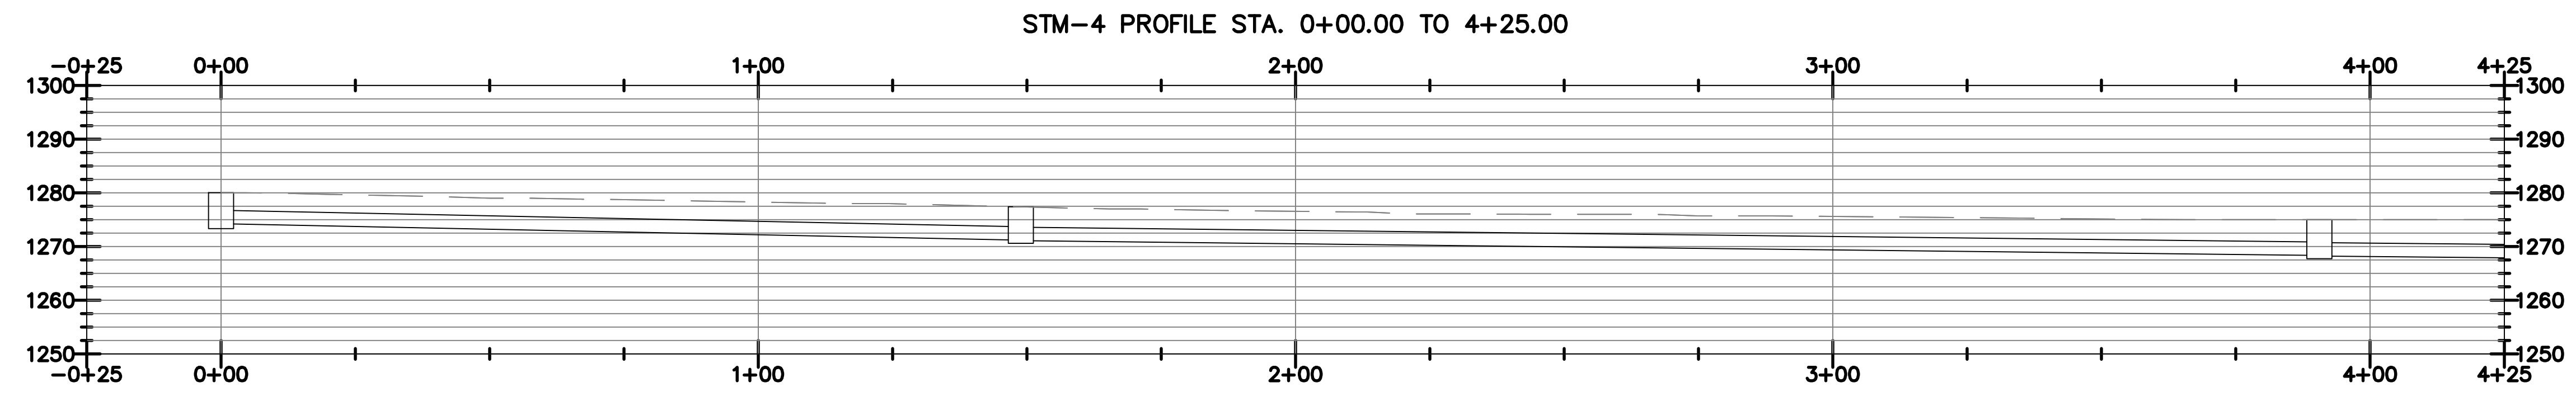

REVISIONS:

NO.	DATE	DESCRIPTION


CIVIL ENGINEERING AND ENVIRONMENTAL SERVICES
 3512 SOUTH SHACKLEFORD RD
 LITTLE ROCK, ARKANSAS 72205
 PH: (501) 221-7122 FX: (501) 221-7775

DESIGNED BY: CTG DATE: SEP. 16, 2021
 DRAWN BY: CTG SCALE: AS NOTED
 CHECKED BY: BJW


FILE: L:\BENTONVILLE, CITY OF\BENV-12307 - NW 5TH AND BELLA VISTA WAY\DRAWINGS\BENV-12307.DWG

JOB NUMBER:
 BENV-12307


SHEET NUMBER:
 C6

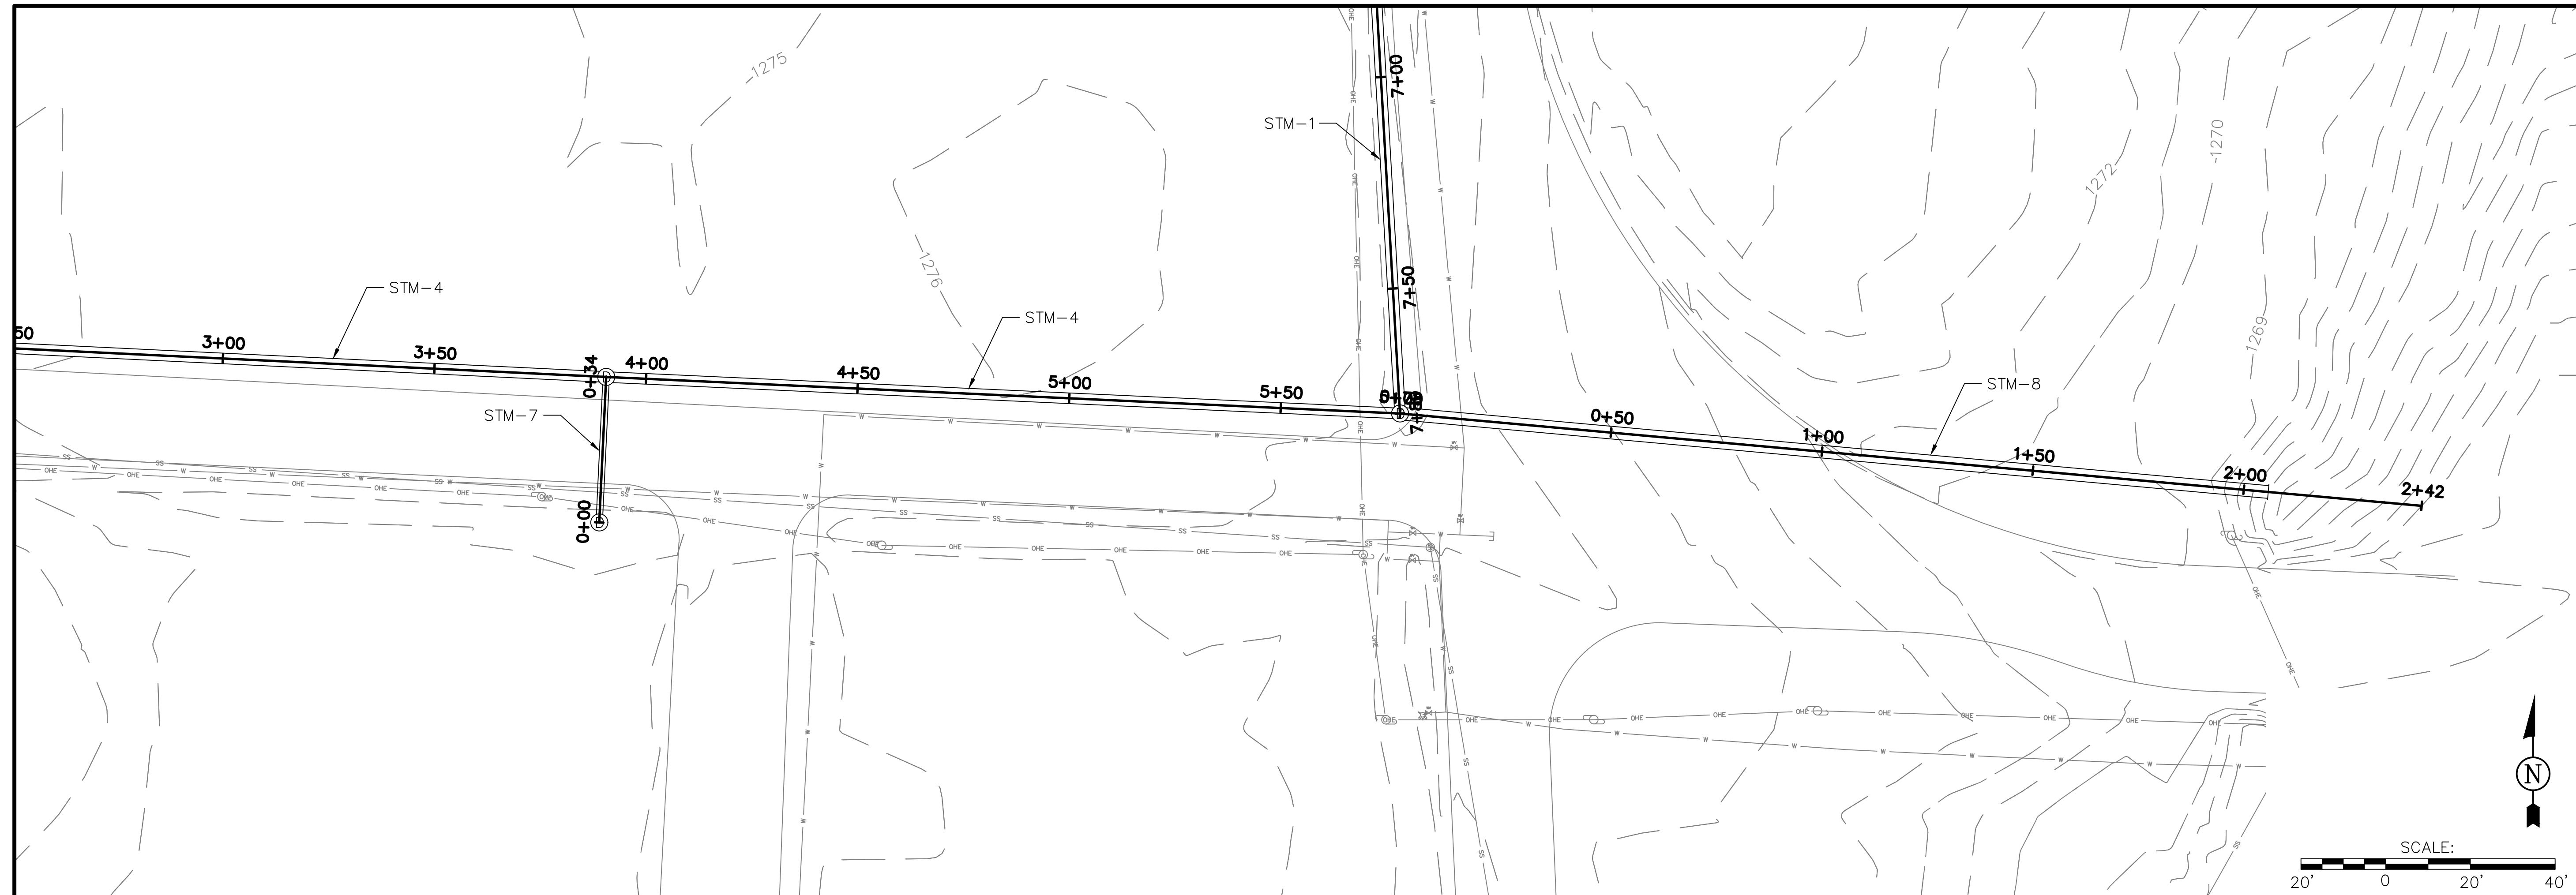

STM-4 PROFILE STA. 4+25.00 TO 5+78.18

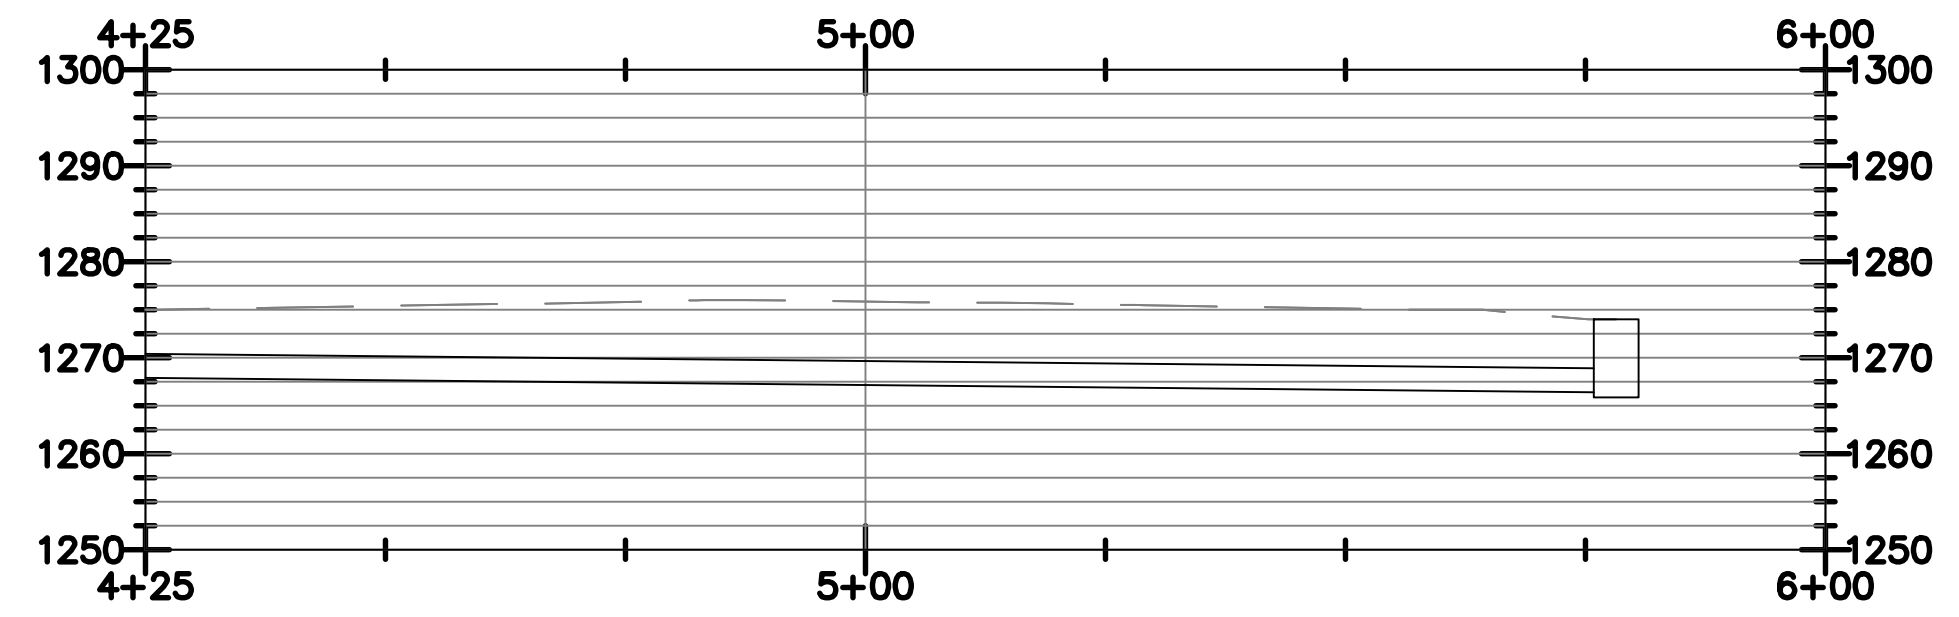

STM-8 PROFILE

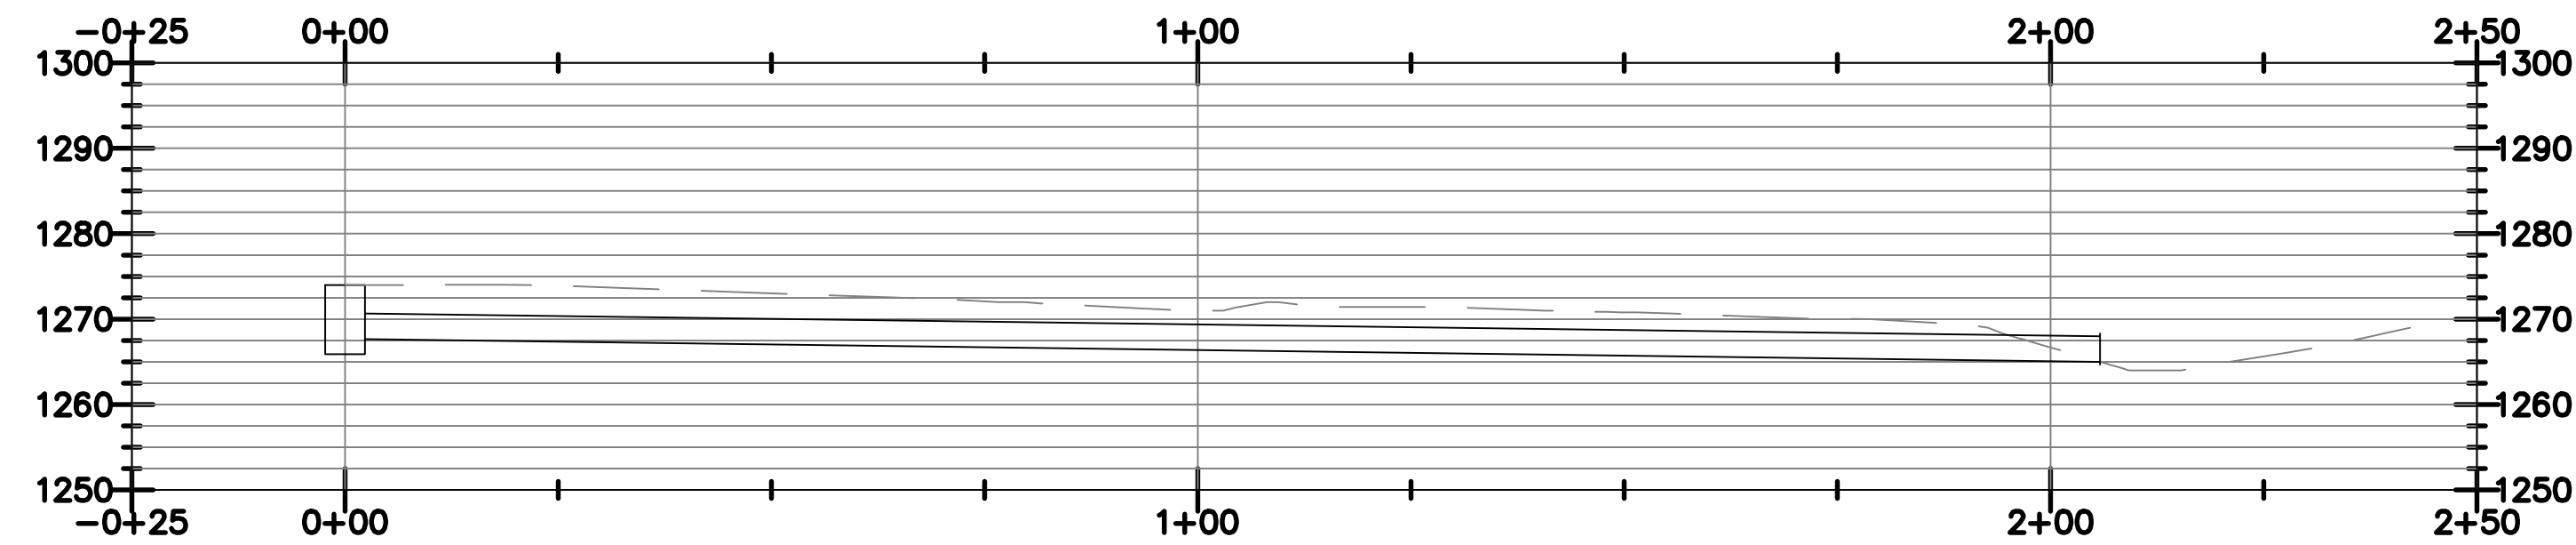

SUBMITTED FOR REVIEW

SHEET TITLE: PLAN AND PROFILE SHEET (4)
 PROJECT TITLE: DRAINAGE IMPROVEMENTS
 NW 5TH & BELLA VISTA
 CITY OF BENTONVILLE, ARKANSAS

REVISIONS:	
NO.	DESCRIPTION:

CIVIL ENGINEERING AND ENVIRONMENTAL SERVICES
 3512 SOUTH SHACKLEFORD RD
 LITTLE ROCK, ARKANSAS 72205
 PH: (501) 221-7122 FX: (501) 221-7775

DESIGNED BY: CTG DATE: SEP. 16, 2021
 DRAWN BY: CTG SCALE: AS NOTED
 CHECKED BY: BJW

FILE: L:\BENTONVILLE, CITY OF\BENV-12307 - NW 5TH AND BELLA VISTA WAY\DRAWINGS\BENV-12307.DWG

JOB NUMBER:
 BENV-12307

SHEET NUMBER:
 C7